




**Notes**

The areas to which the Lease refers for the Ground Floor property known as Old Cove Cottage, Sennen Cove, Penzance, Cornwall TR19 7DF

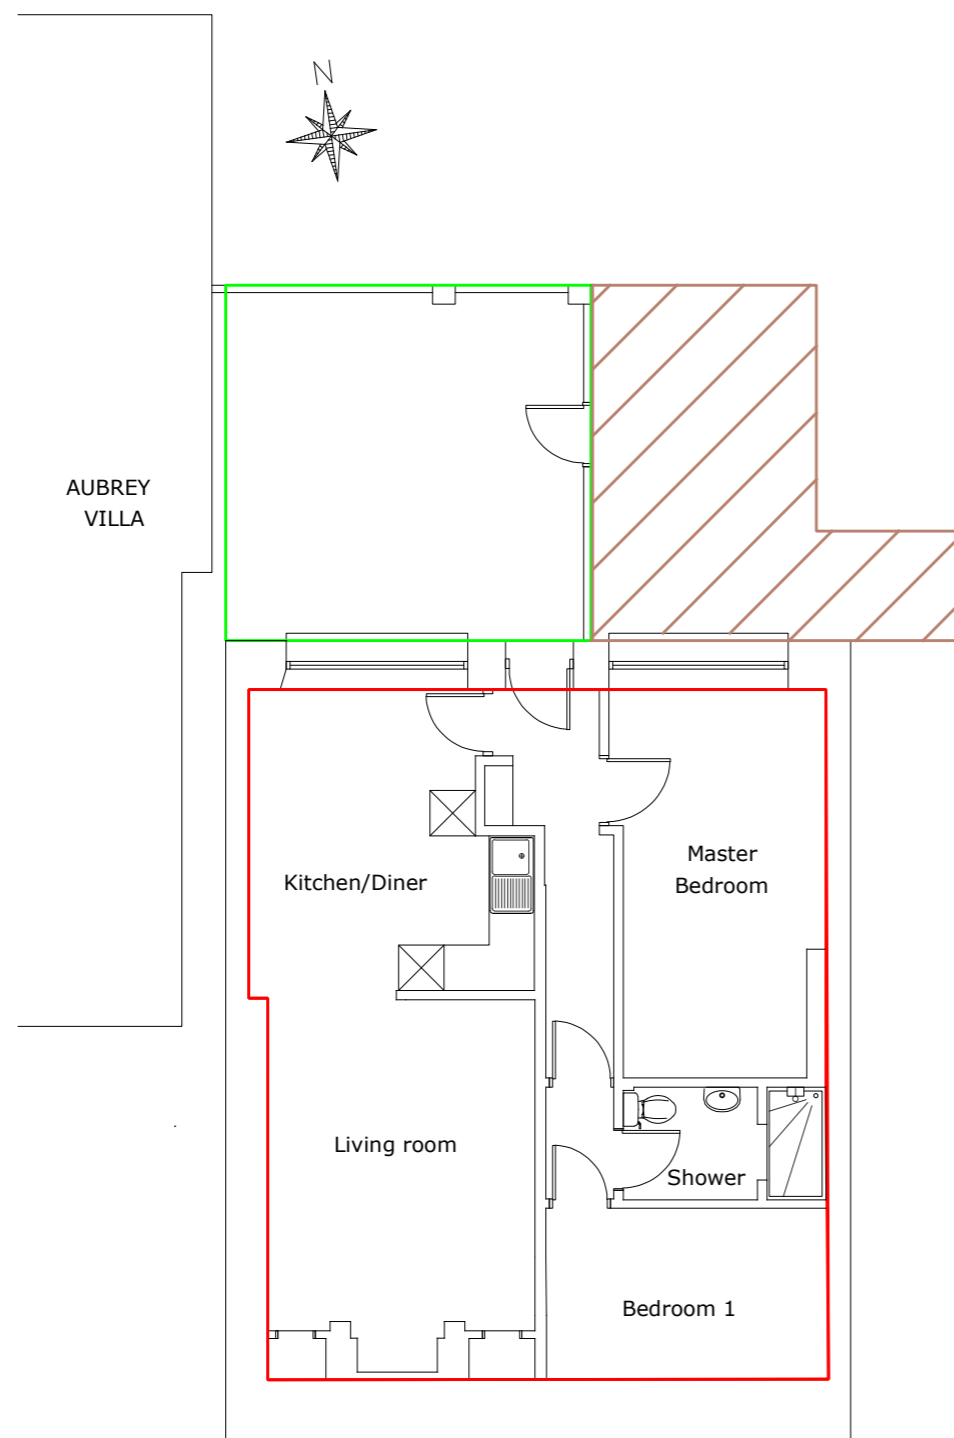


GROUND FLOOR



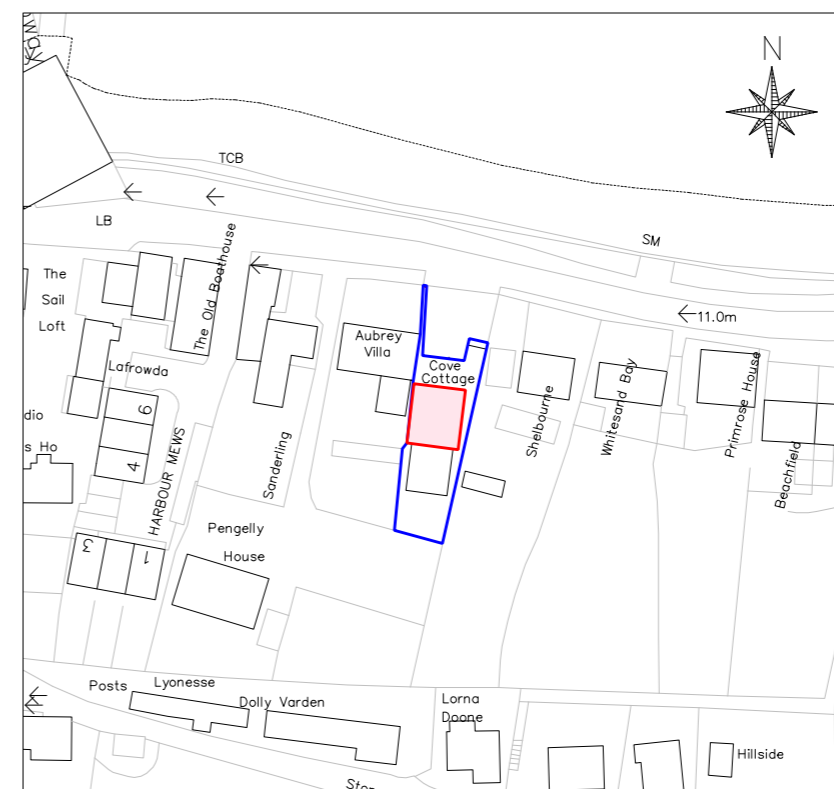 

PLOTTED SCALE 1:100 AT A3

 

SCALE 1:1250



- Land Registry Plan ✓
- Marketing Plan
- Measured Survey
- Space Planning
- CAD Re-draw from hard-copy

-  THE SITE
-  THE PREMISES
-  EXTERNAL AMENITY
-  DESIGNATED PARKING & BIN STORE



www.hhcadplans.co.uk  
 hhcadplans@gmail.com  
 07768 310686

Project :  
 Old Cove Cottage  
 Sennen Cove  
 Penzance  
 Cornwall  
 TR19 7DF

Drawing Title :  
 Floor Plan & Location Plan

Project Number:  
 11087

Drawing Number: 50250      Rev:D

Scale: 1/100 & 1/1250

Date: 29 JUNE 2015      Drawn by: HMH

Client: Steve Roberts